
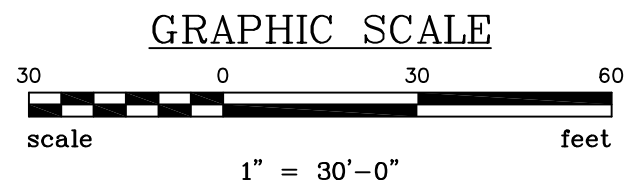


THIS DRAWING IS THE PROPERTY OF SUMMIT ENGINEERING GROUP, INC. AND IS NOT TO BE REPRODUCED OR COPIED IN WHOLE OR IN PART. IT IS ONLY TO BE USED FOR THE PROJECT AND SITE SPECIFICALLY IDENTIFIED HEREIN AND IS NOT TO BE USED ON ANY OTHER PROJECT.

N:\PROJECTS\20028 - CU\DWG\20028-BASE.DWG 8/13/2020 8:09:46 AM

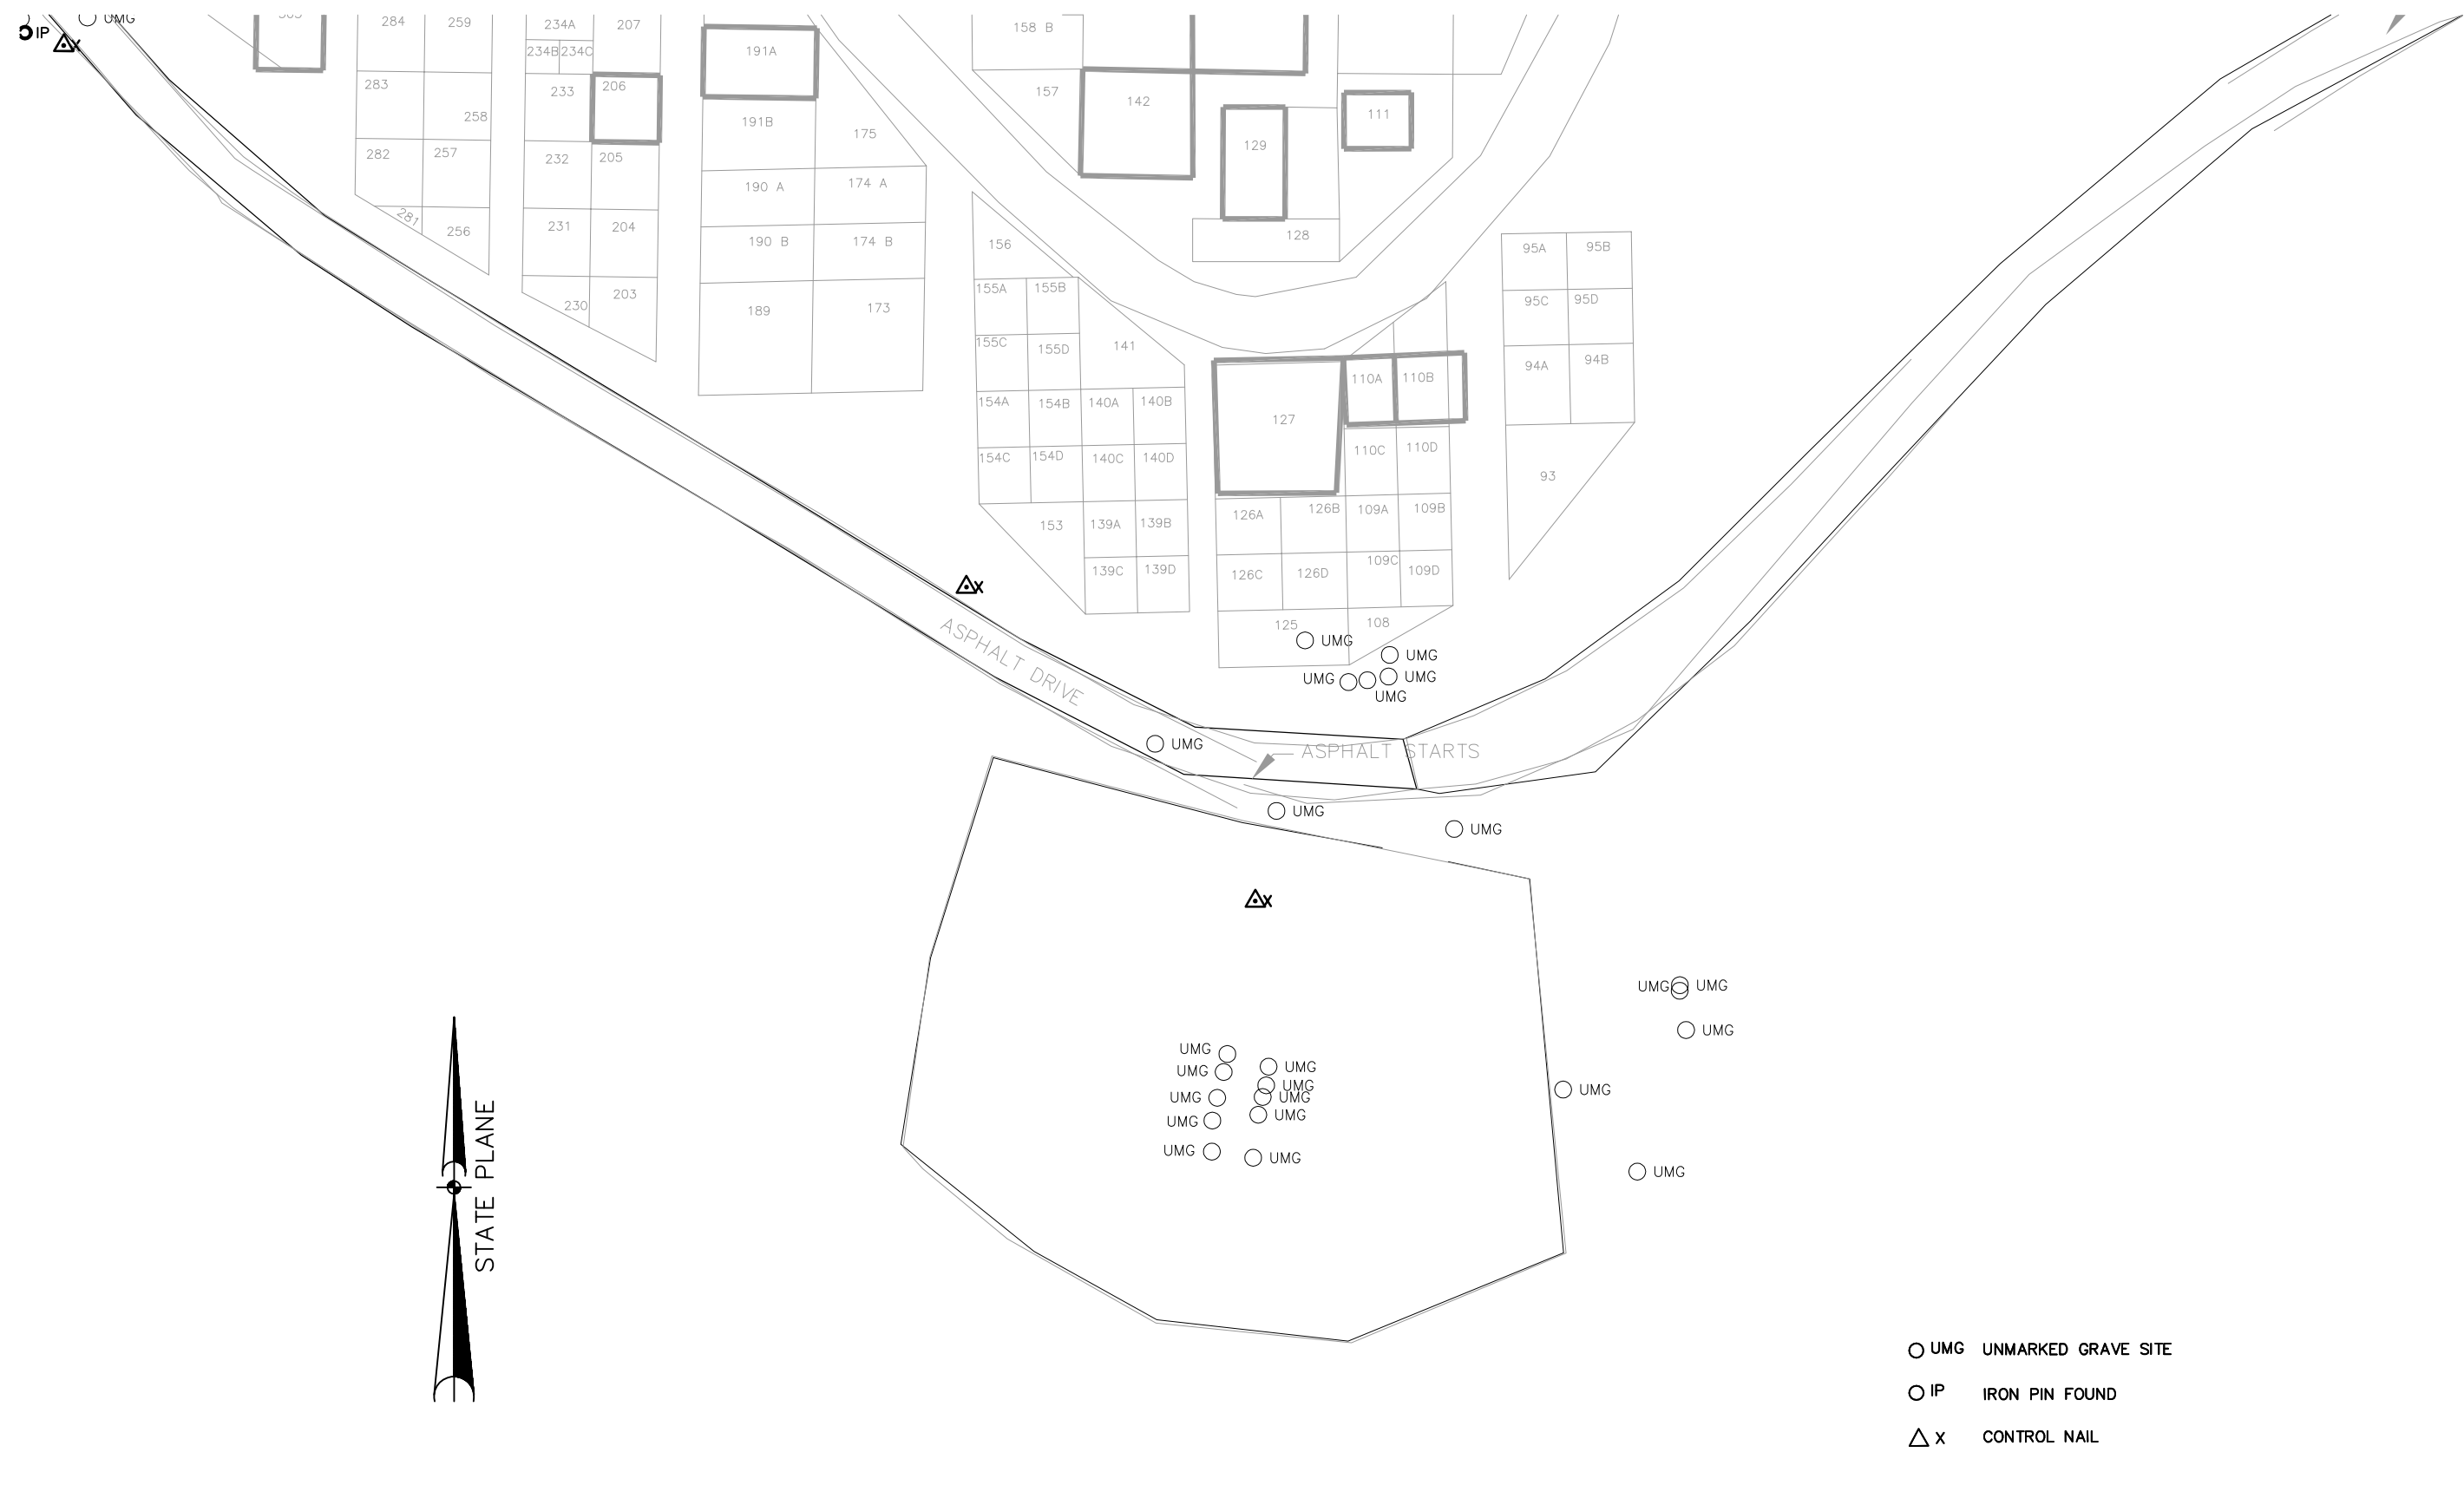

- UMG UNMARKED GRAVE SITE
- IP IRON PIN FOUND
- △ X CONTROL NAIL

REVISIONS		
NO.	DESCRIPTION	DATE BY

APPROVALS	
PROJECT ENG: JOK	DESIGNED BY: JOK
DRAWN BY: JOK	CHECKED BY: JOK
APPROVED: JOK	

**PRELIMINARY
PROGRESS DRAWING**

DATE _____
SIGNATURE _____

SUMMIT
ENGINEERING GROUP INC.
ENGINEERS • PLANNERS • SURVEYORS
9601 Warren H. Abernathy Hwy.
Spartanburg, SC 29301
(864)949-1111

**WOODLAND CEMETERY
UNMARKED
BURIAL SITES**

DATE: JULY, 2020 SCALE: AS SHOWN

**CLEMSON
UNIVERSITY**

PICKENS COUNTY SOUTH CAROLINA

N.B. NO. 304	SHEET 1
PROJECT NO. 20028	OF 2
FILE: 20028-Base	